


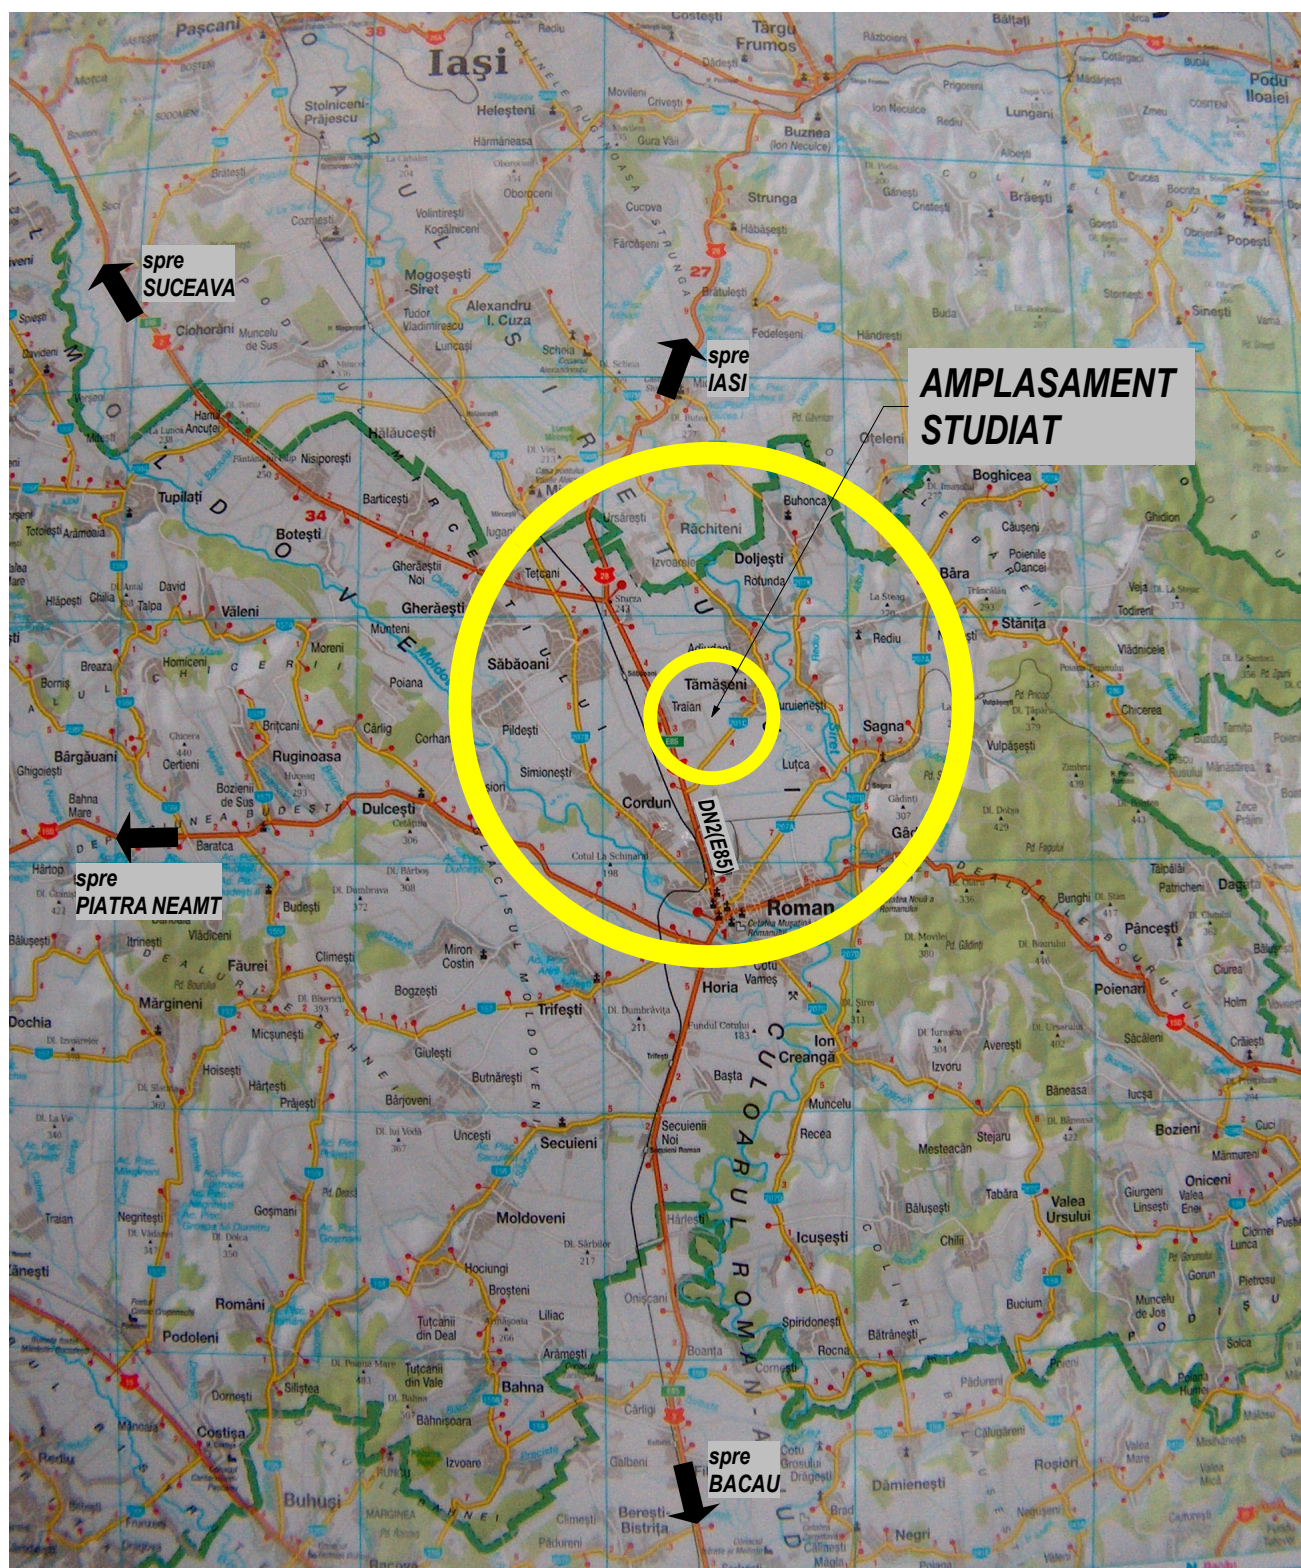

 BIROU INDIVIDUAL DE ARHITECTURA NICOLAE ION NR.4 DIN 01.02.2002 C.I.F. 21401307				Beneficiar : S.C. ALCEDO S.R.L.		PROIECT NR.
SPECIFICATIE SEF PROIECT PROIECTAT DESENAT				P.U.Z. - INTRODUCERE TEREN IN INTRAVILAN PENTRU CONSTRUIRE HALE DEPOZITARE CEREALE VRAC, INGRASAMINTE CHIMICE, ANEXE, UTILITATI SI IMPREJMUIRE Amplasament : extravilan comuna SABAOANI, punct "BERENDESTI", judetul NEAMT Specialitatea : URBANISM		18/2017 FAZA C.U.
NUME arh.NICOLAE I.				SCARA 1:165.000 DATA 10.2017		PLANSA NR. A0¹
SEMNAURA				INCADRARE IN TERITORIU		