


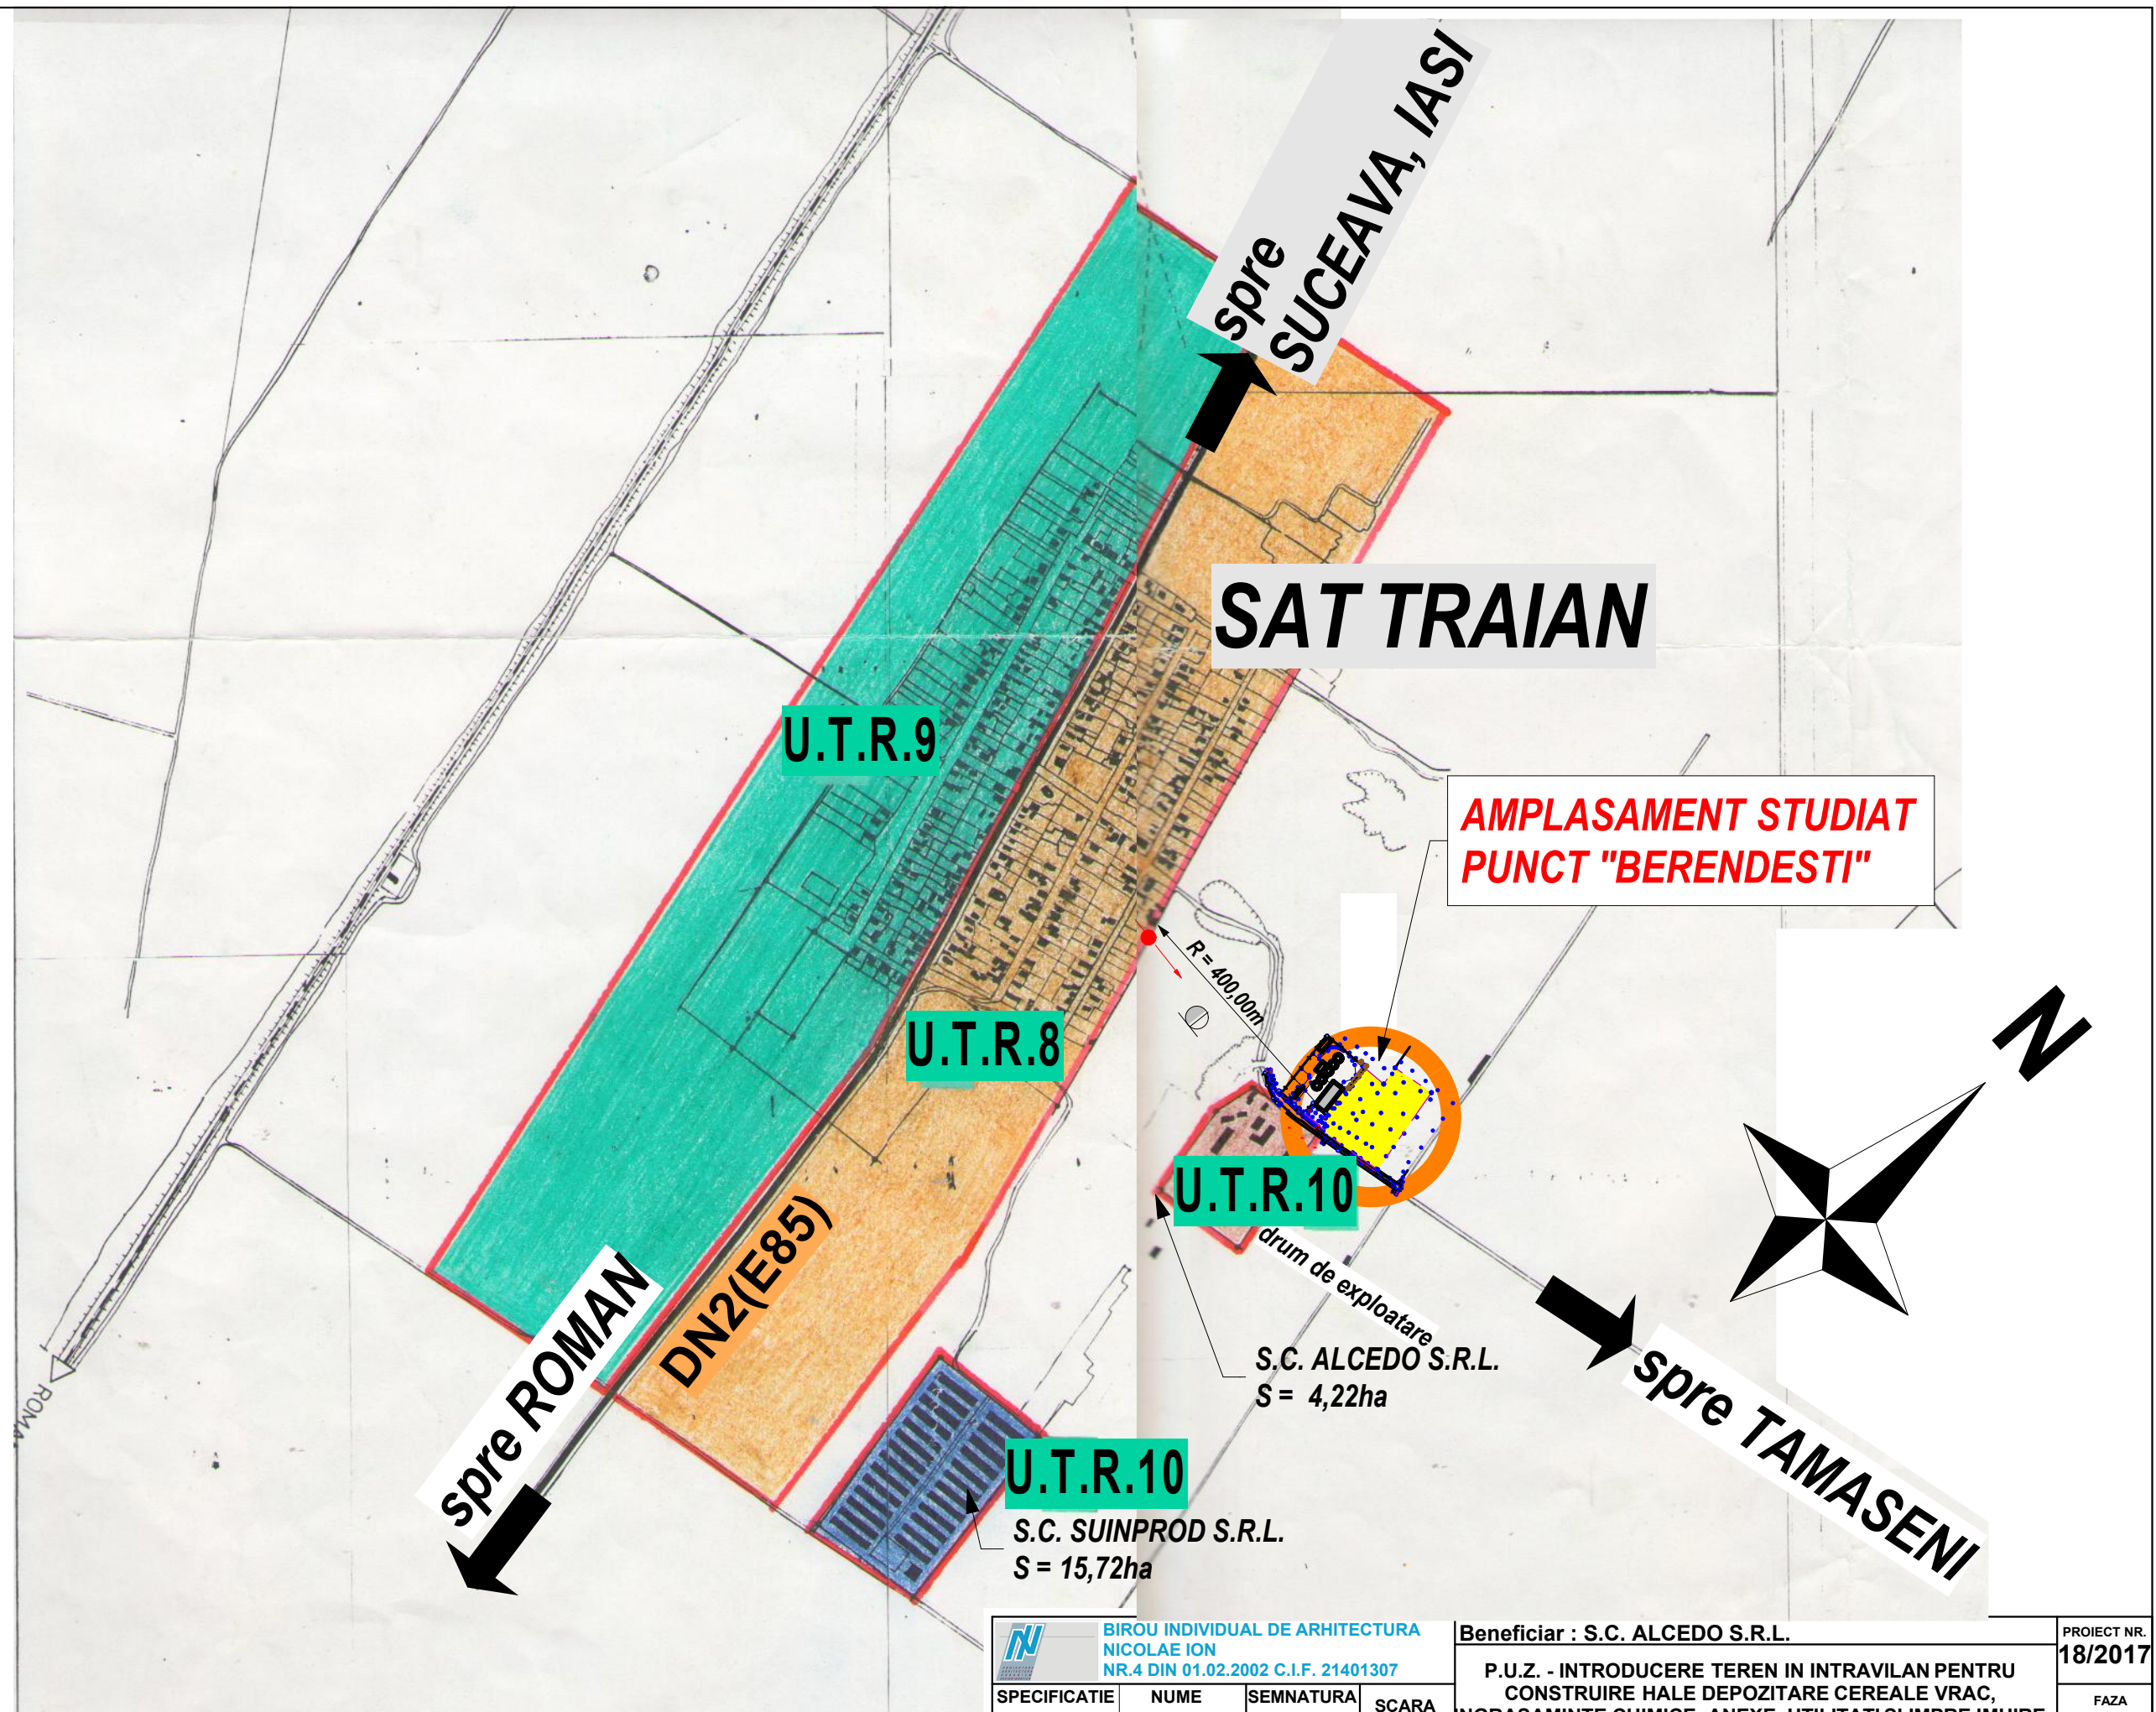

 BIROU INDIVIDUAL DE ARHITECTURA NICOLAE ION NR.4 DIN 01.02.2002 C.I.F. 21401307				Beneficiar : S.C. ALCEDO S.R.L.		PROIECT NR. 18/2017																
<table><tr><td>SPECIFICATIE</td><td>NUME</td><td>SEMNATURA</td><td>SCARA 1:5.000</td></tr><tr><td>SEF PROIECT</td><td>arh.NICOLAE I.</td><td></td><td></td></tr><tr><td>PROIECTAT</td><td>arh.NICOLAE I.</td><td></td><td>DATA 10.2017</td></tr><tr><td>DESENAT</td><td>arh.NICOLAE I.</td><td></td><td></td></tr></table>				SPECIFICATIE	NUME	SEMNATURA	SCARA 1:5.000	SEF PROIECT	arh.NICOLAE I.			PROIECTAT	arh.NICOLAE I.		DATA 10.2017	DESENAT	arh.NICOLAE I.			P.U.Z. - INTRODUCERE TEREN IN INTRAVILAN PENTRU CONSTRUIRE HALE DEPOZITARE CEREALE VRAC, INGRASAMINTE CHIMICE, ANEXE, UTILITATI SI IMPREJMUIRE <i>Amplasament : extravilan comuna SABAOANI, punct "BERENDESTI" , judetul NEAMT</i> <i>Specialitatea : URBANISM</i>		FAZA P.U.Z.
				SPECIFICATIE	NUME	SEMNATURA	SCARA 1:5.000															
				SEF PROIECT	arh.NICOLAE I.																	
PROIECTAT	arh.NICOLAE I.		DATA 10.2017																			
DESENAT	arh.NICOLAE I.																					
INCADRARE IN ZONA		PLANSA NR. A0 ²																				